




1 PLANTA LAYOUT
 ESCALA 1:50

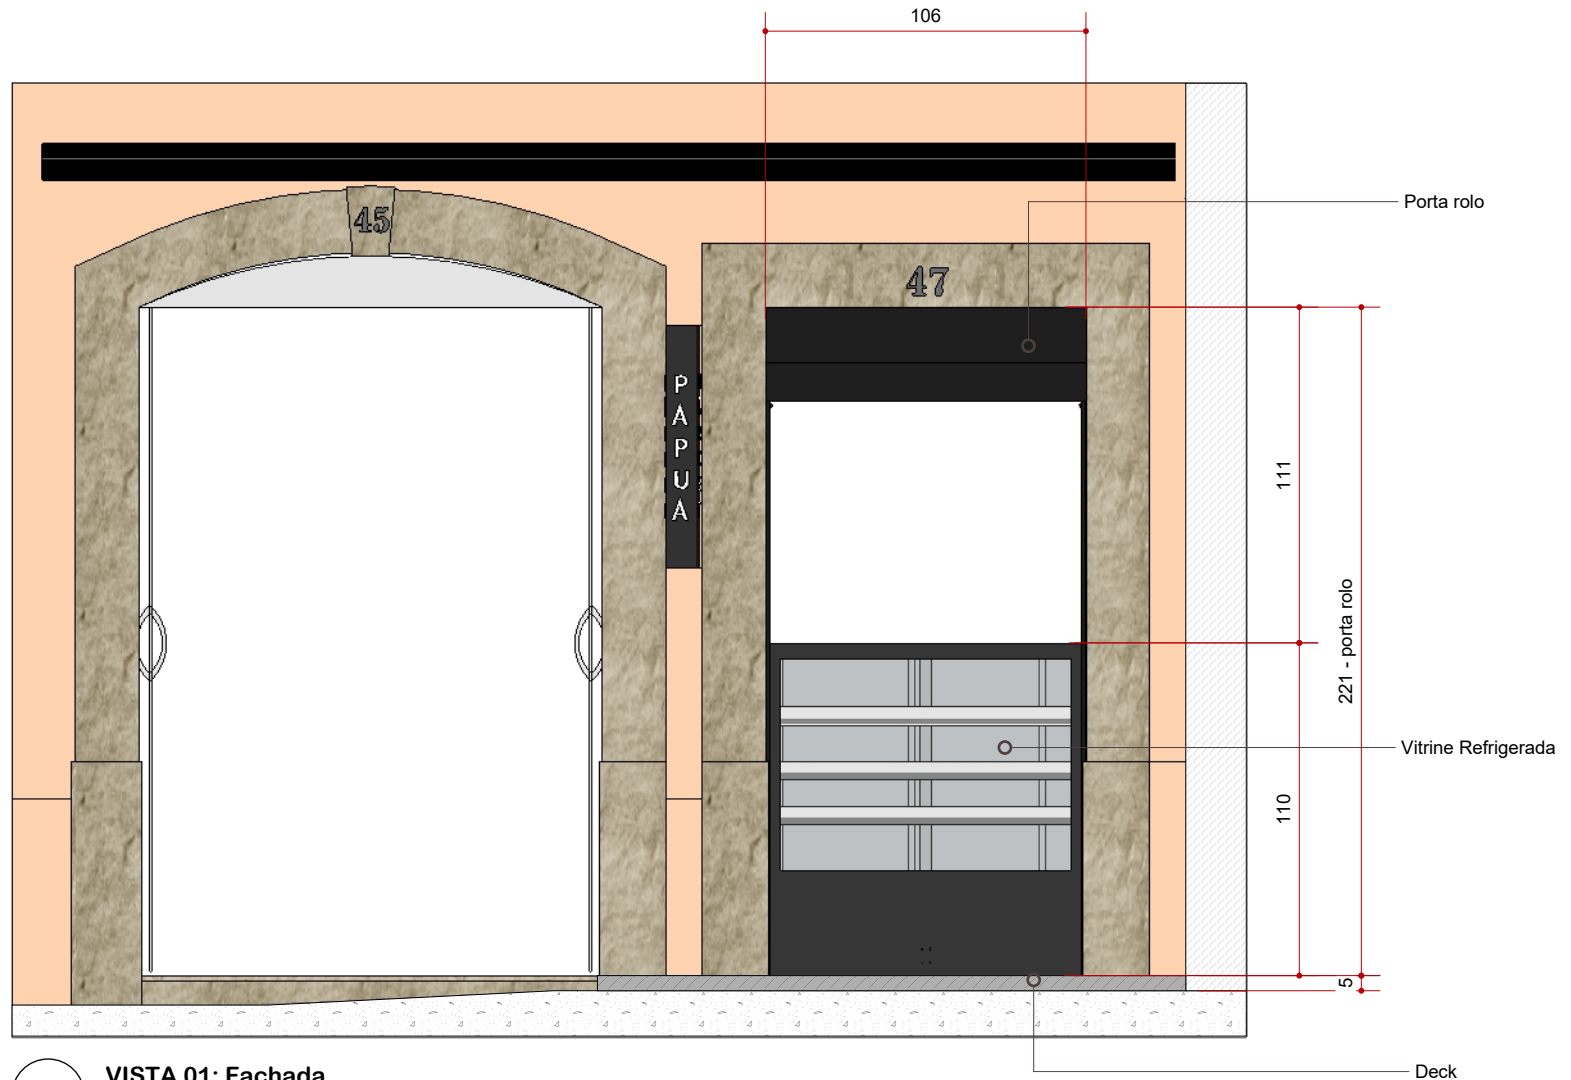


2 VISTA 01: Fachada
 ESCALA 1:25

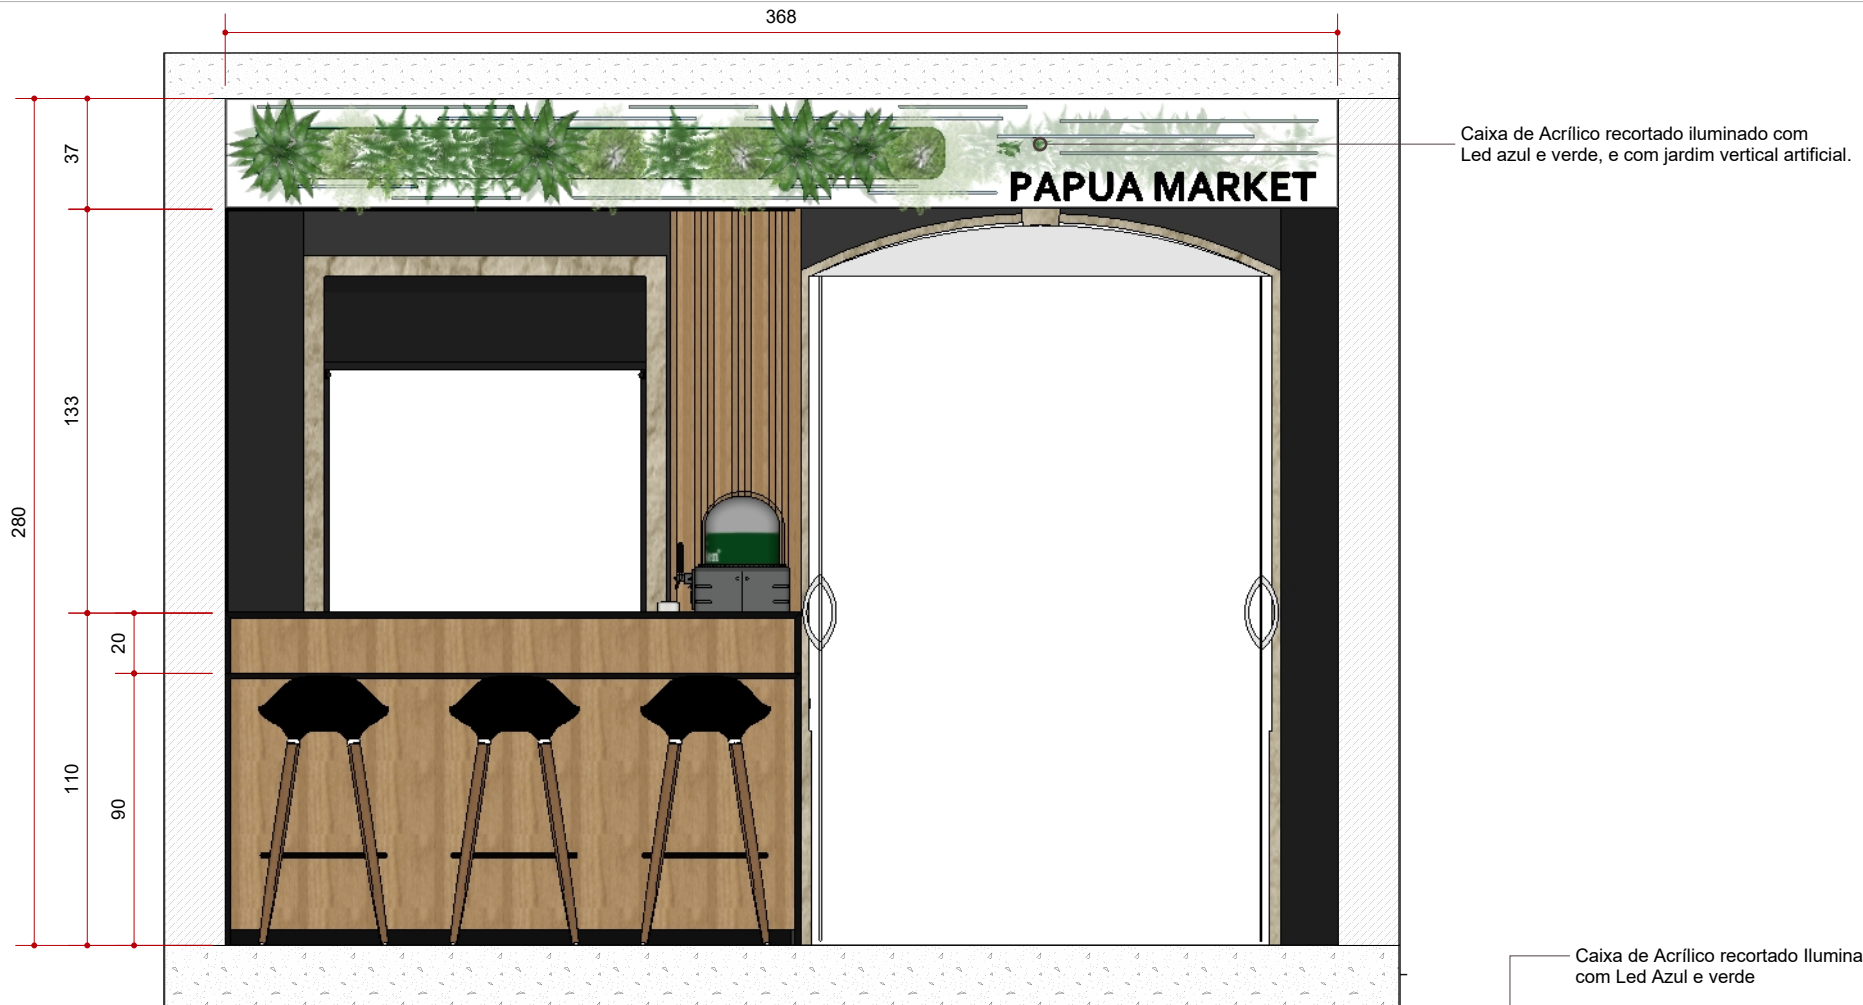


3 Vista 02
ESCALA 1:25

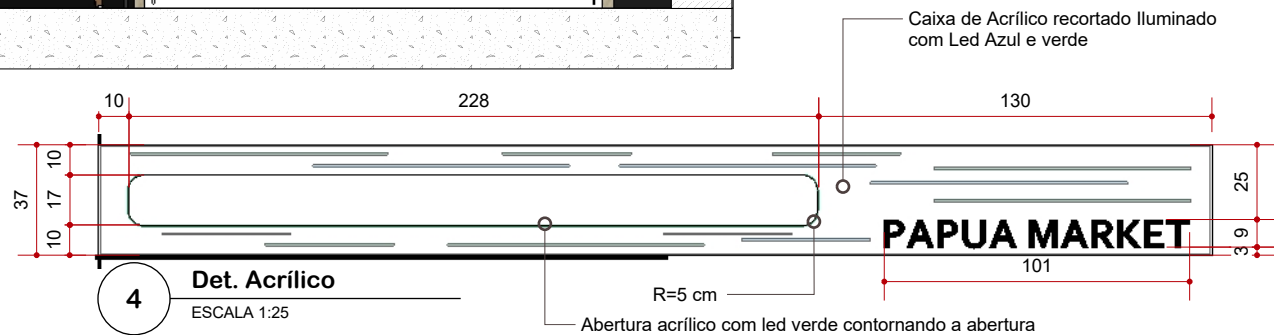


4 Det. Acrílico
ESCALA 1:25

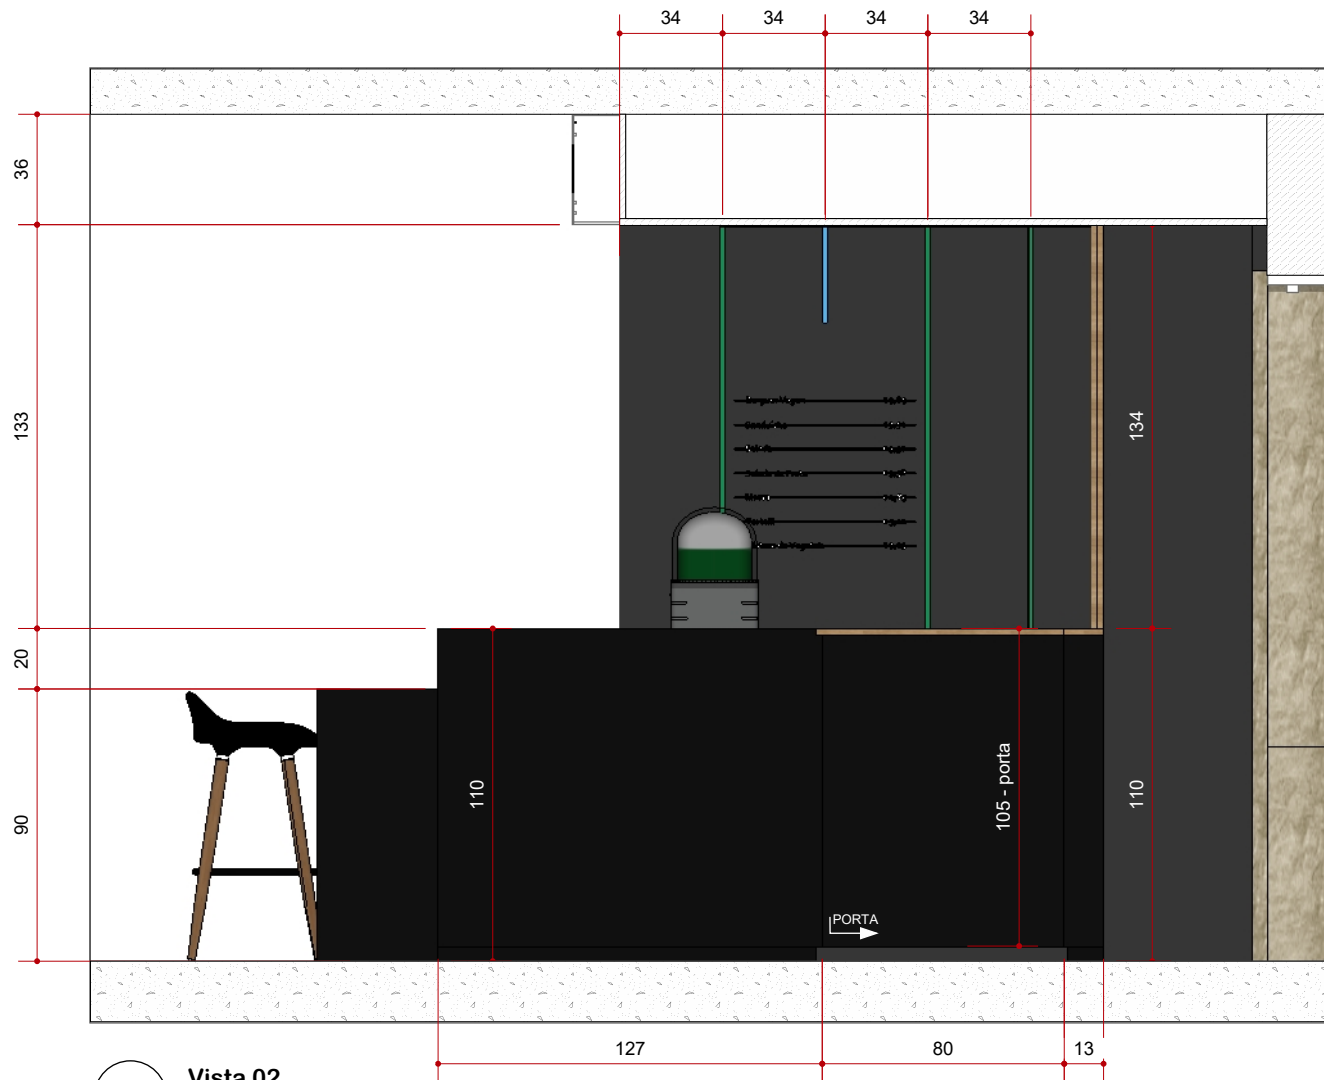


5 Vista 02
ESCALA 1:25

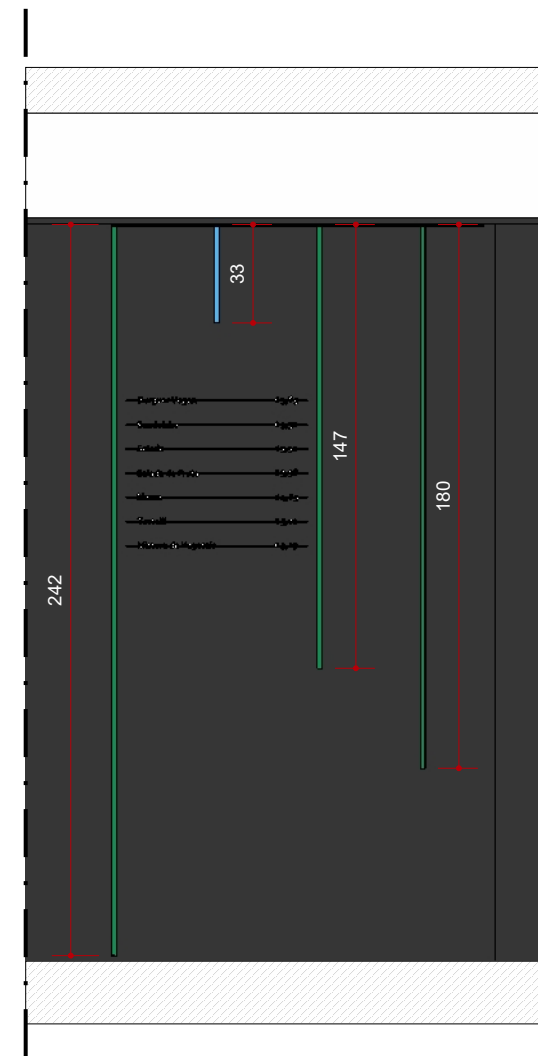

6 Det. Led
ESCALA 1:25

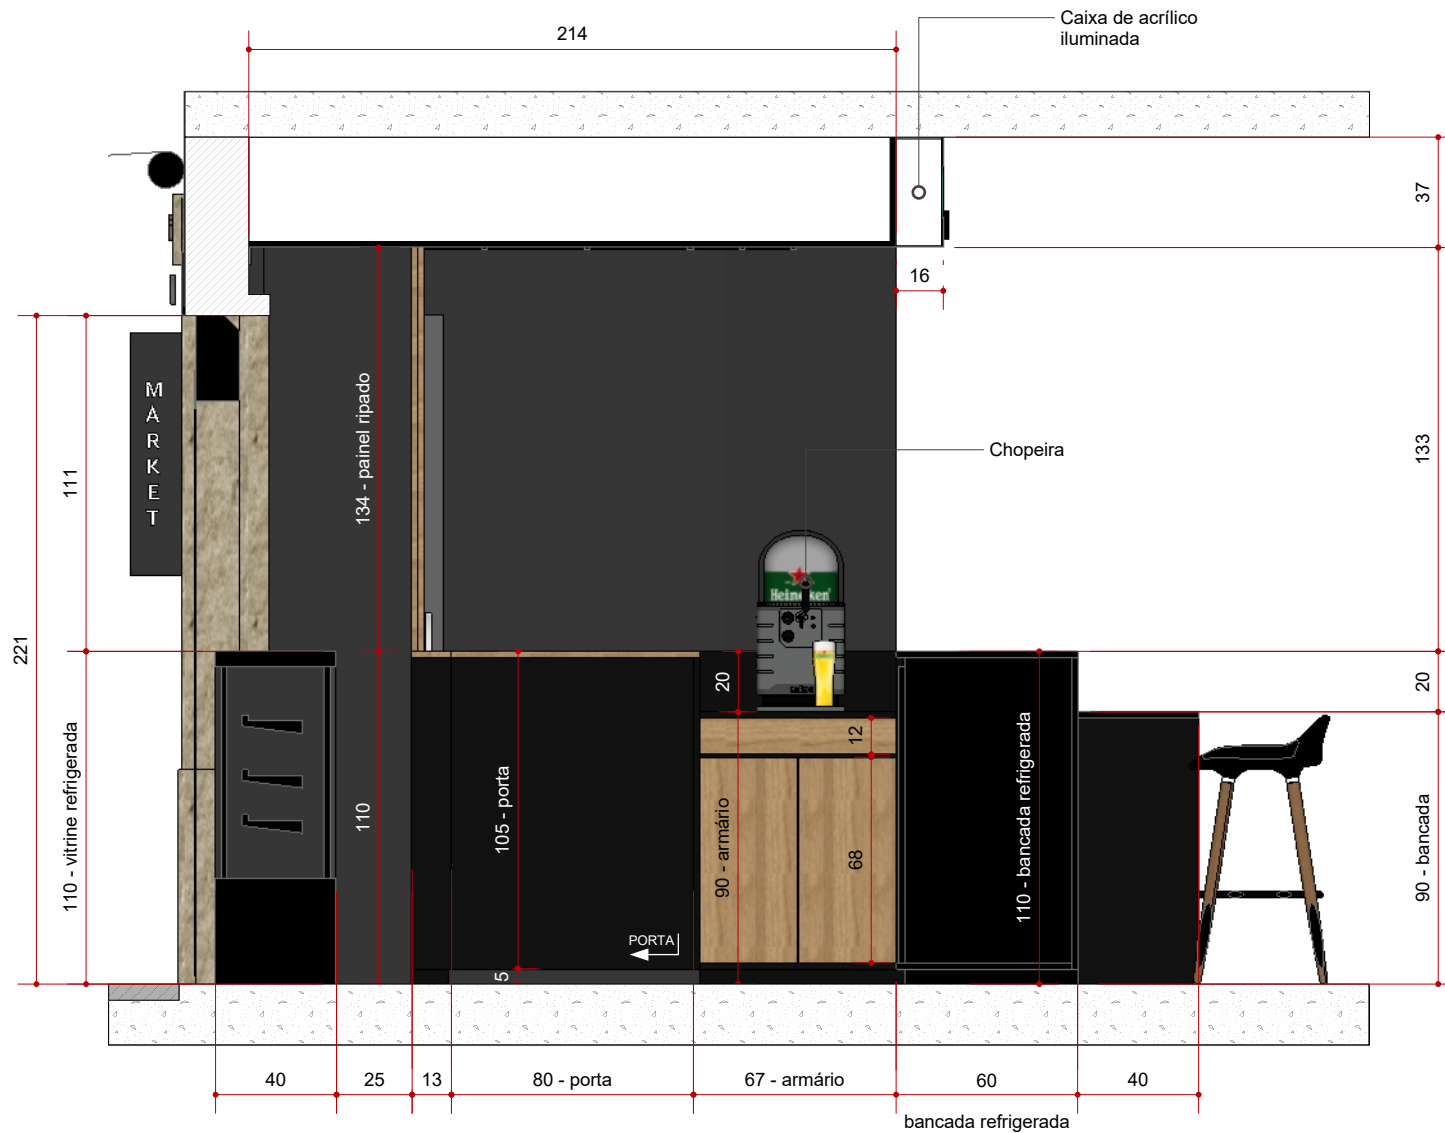


7 **Corte A**
ESCALA 1:25

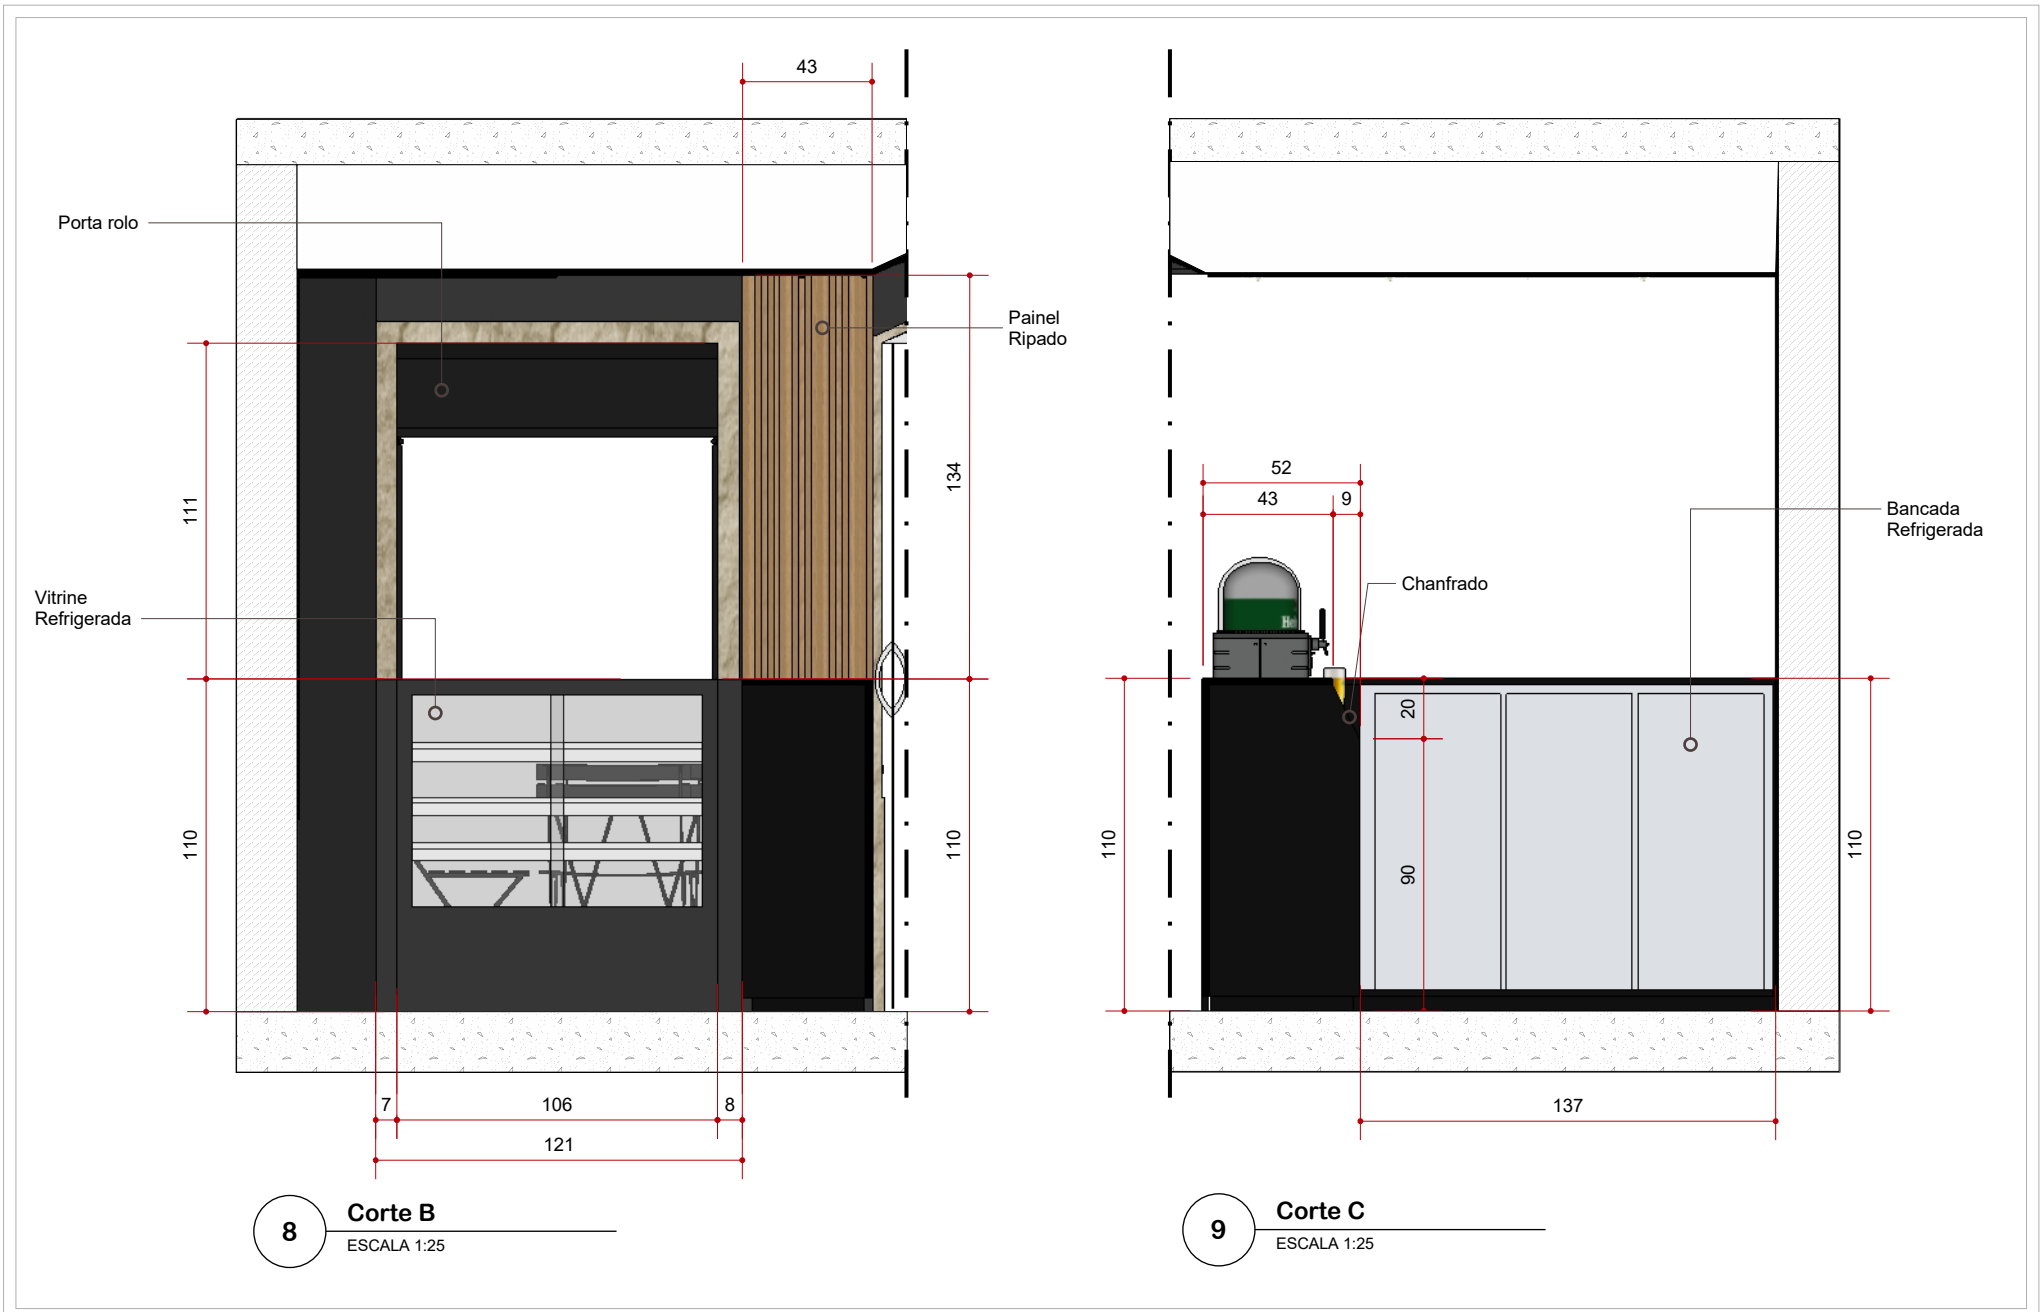

8 Corte B
ESCALA 1:25

9 Corte C
ESCALA 1:25

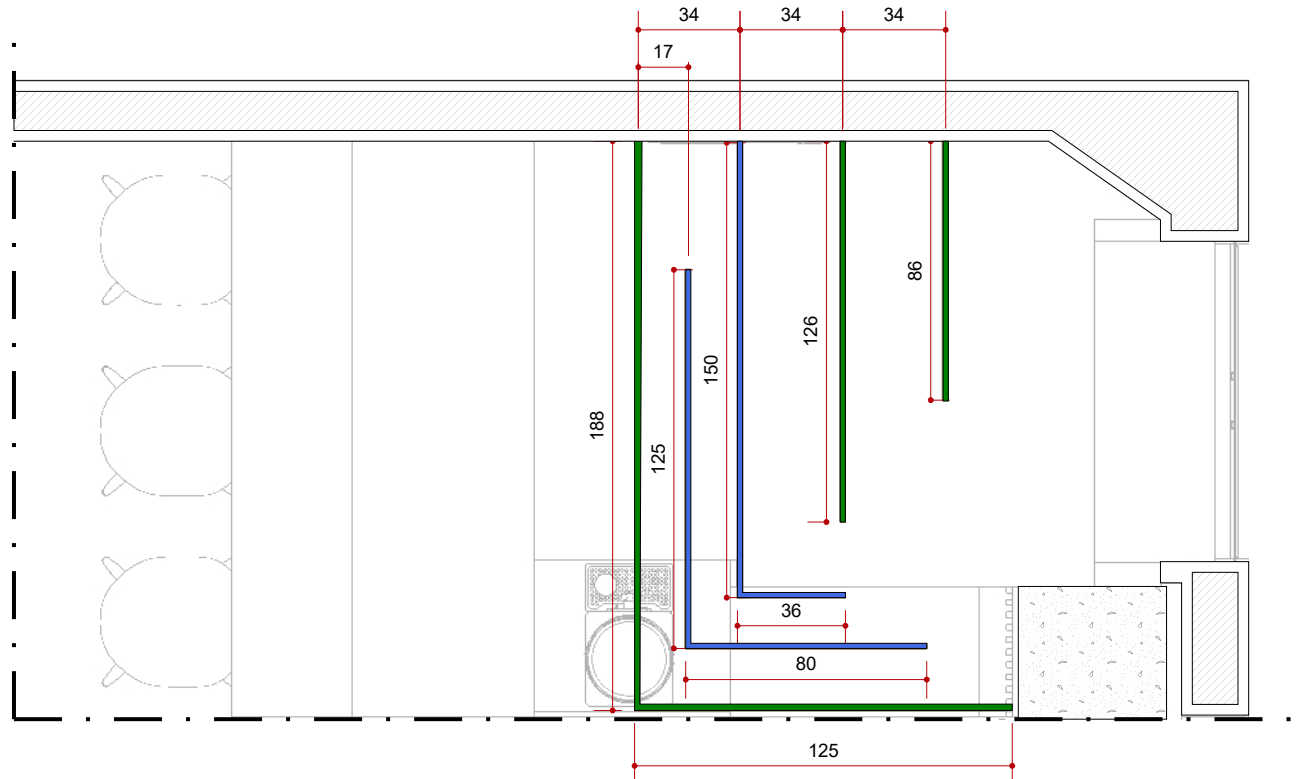

10 **PLANTA DE ILUMINAÇÃO**
 ESCALA 1:25